


TOWNSHIP 14 NORTH, RANGE 19 EAST, OF THE MOUNT DIABLO MERIDIAN, NEVADA

DEPENDENT RESURVEY AND SUBDIVISION OF SECTIONS

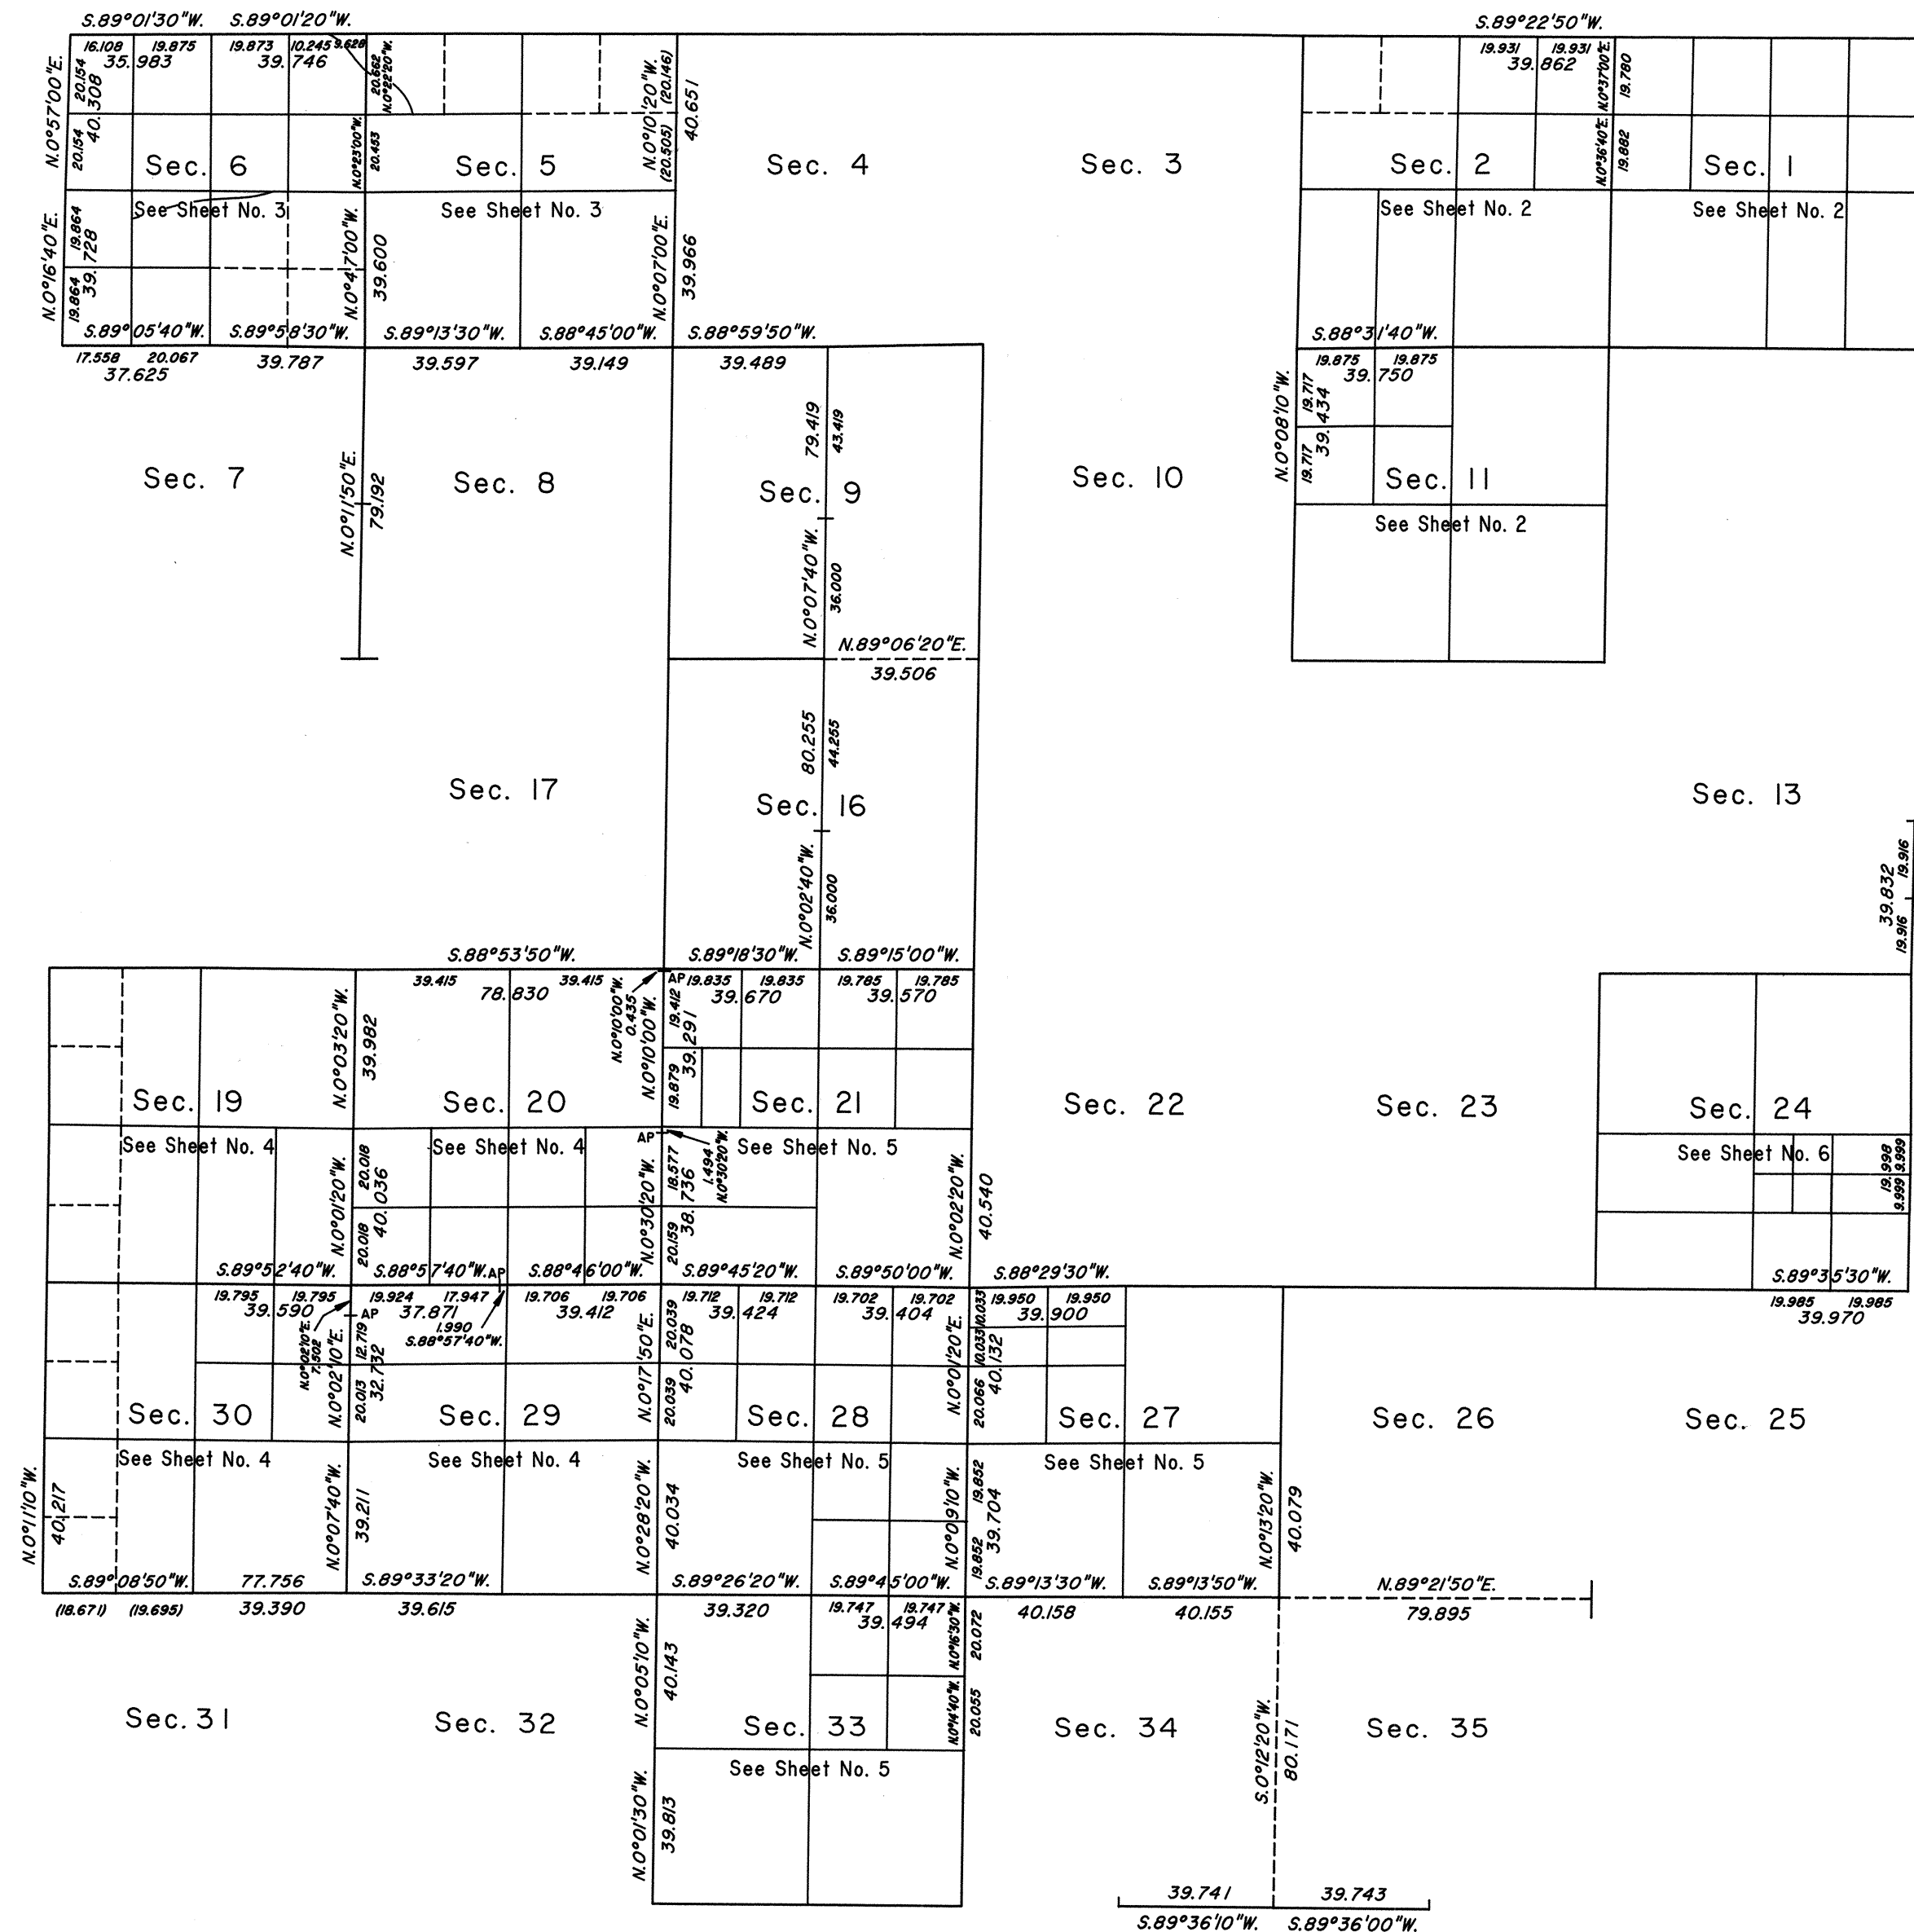

USGS Tri. Sta. SEC COR 36/15N/19E
Latitude 39°06'50.432" N.
Longitude 119°47'14.073" W.
NAD 1927

A history of surveys is contained in the field notes.

This plat, in six sheets, represents the dependent re-survey of a portion of the south, east, west, and north boundaries, a portion of the subdivisional lines, and a portion of the subdivision-of-section lines of sections 1 and 24 designed to restore the corners in their original locations according to the best available evidence, and the subdivision and further subdivision of sections 1, 2, 5, 6, 9, 11, 16, 19, 20, 21, 24, 27, 28, 29, 30, and 33, and the metes-and-bound survey of portions of U.S. Highway 50 right-of-way, in sections 5 and 6, Township 14 North, Range 19 East, Mount Diablo Meridian, Nevada.

Except as indicated hereon, the lottings and areas are as shown on the plat approved June 28, 1862, an undated supplemental plat of relottings in section 1, and the plat accepted March 16, 1987.

For those surveyed lines not showing bearings and distances, refer to the official prior surveys.

Survey executed by Brian L. Mikkelsen, Cadastral Surveyor, beginning August 11, 1994, and completed October 24, 1996, pursuant to Special Instructions dated June 14, 1994, for Group No. 743, Nevada.

For enlargements of sections 1, 2, 5, 6, 11, 19, 20, 21, 24, 27, 28, 29, 30, and 33, see Sheet Nos. 2 through 6.

UNITED STATES DEPARTMENT OF THE INTERIOR
BUREAU OF LAND MANAGEMENT

Reno, Nevada July 29, 1997

This plat is strictly conformable to the approved field notes, and the survey, having been correctly executed in accordance with the requirements of law and the regulations of this Bureau, is hereby accepted.

For the Director

Robert H. Thompson

Acting Chief Cadastral Surveyor, Nevada

